
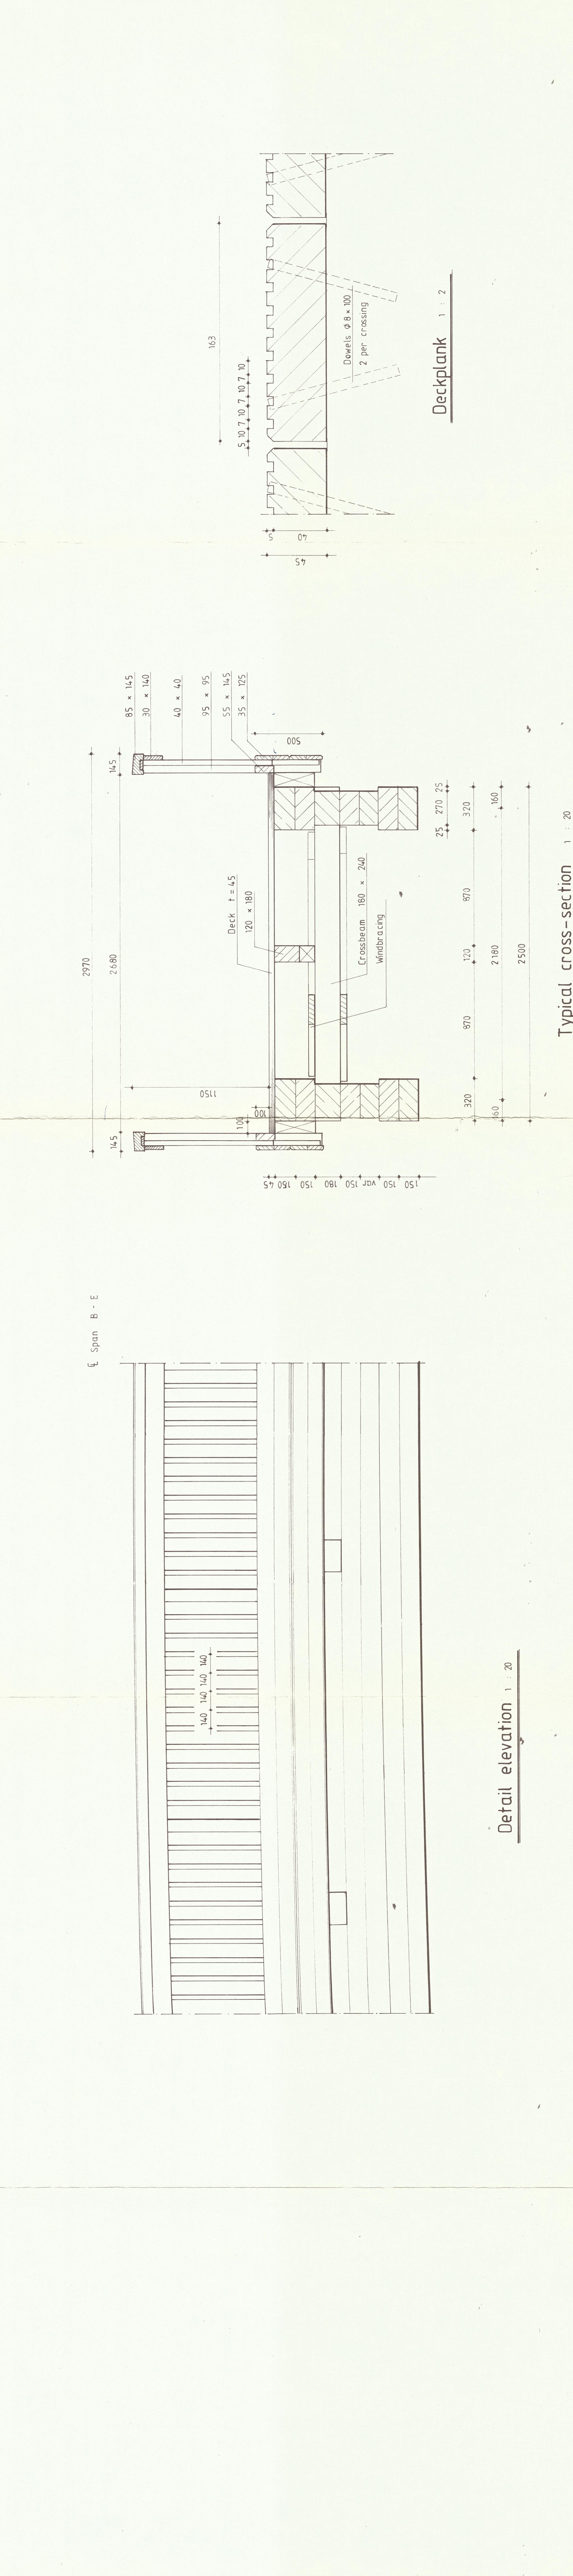
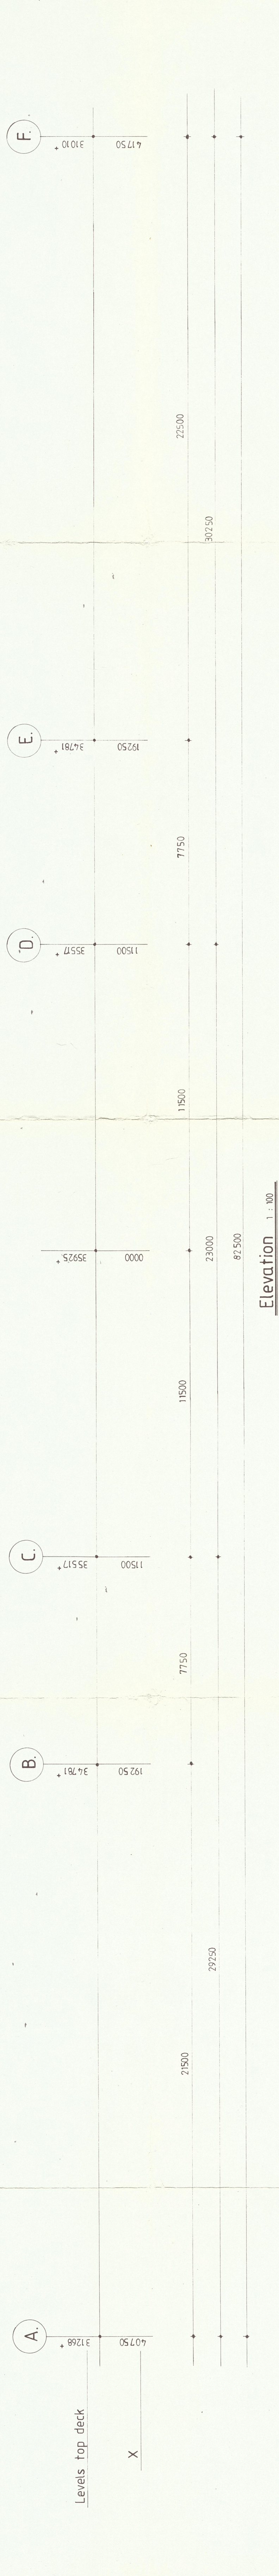


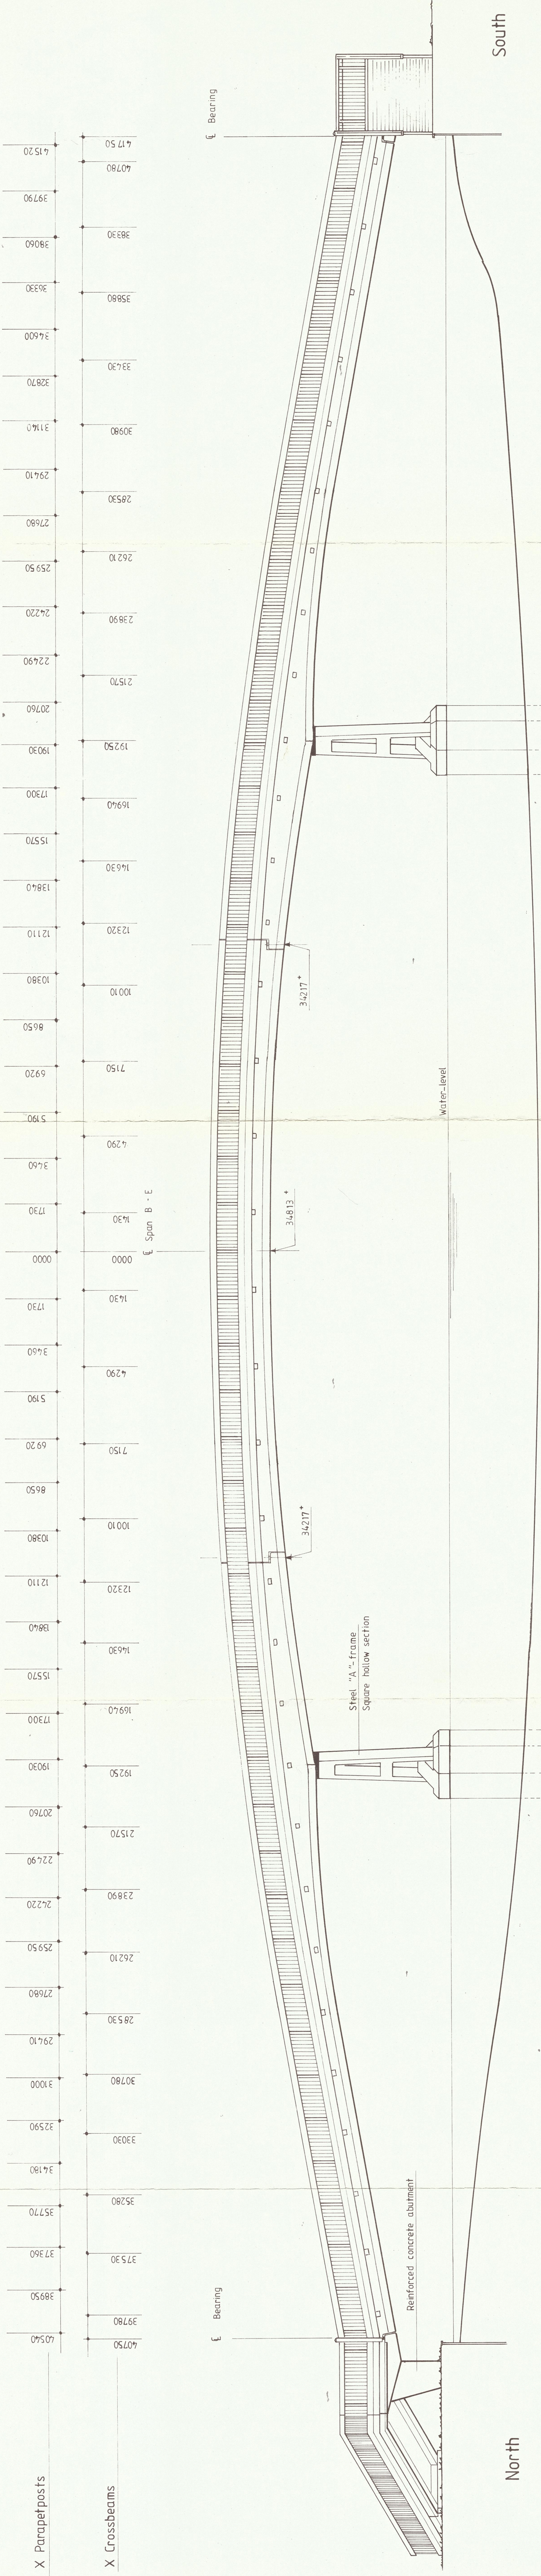

- Notes:
1. All timber Ekki, strength class SC 8
 2. Steel parts:
 - Deck struts, nuts, washers: Stainless steel Grade: A 2.
 - Deck: Galvanised mild steel
 - Steel plates, tees, bearing shoes: Galvanised steel ST 37 or ST 52
 - Steel parts parapet: Stainless steel Grade: A 2.

9-2-1989
Ortwerp o.f.d.

INGEKOMEN
3 0 OKT 1991

Nr.	Date	Revision			
		Filet behind parapet	Post	Drawn	Designed
1	14-12-88				
Principal					
Buckinghamshire County Council					
The Thames Path Temple Footbridge					
- Ekki Footbridge General Arrangement					
Drawn	Date	Checked	Designed	Size	Scale
P.V.D.	01-12-1988				1 : 100, 1 : 20, 1 : 2.
in					Sheet
					Sheets
					Drawing :
					E 351 - 1A.
					Sarum Hardwood Structures Limited
					Suite 6, 124 / 126 Stockbridge Road
					Winchester, Hampshire, SO22 6 RN

